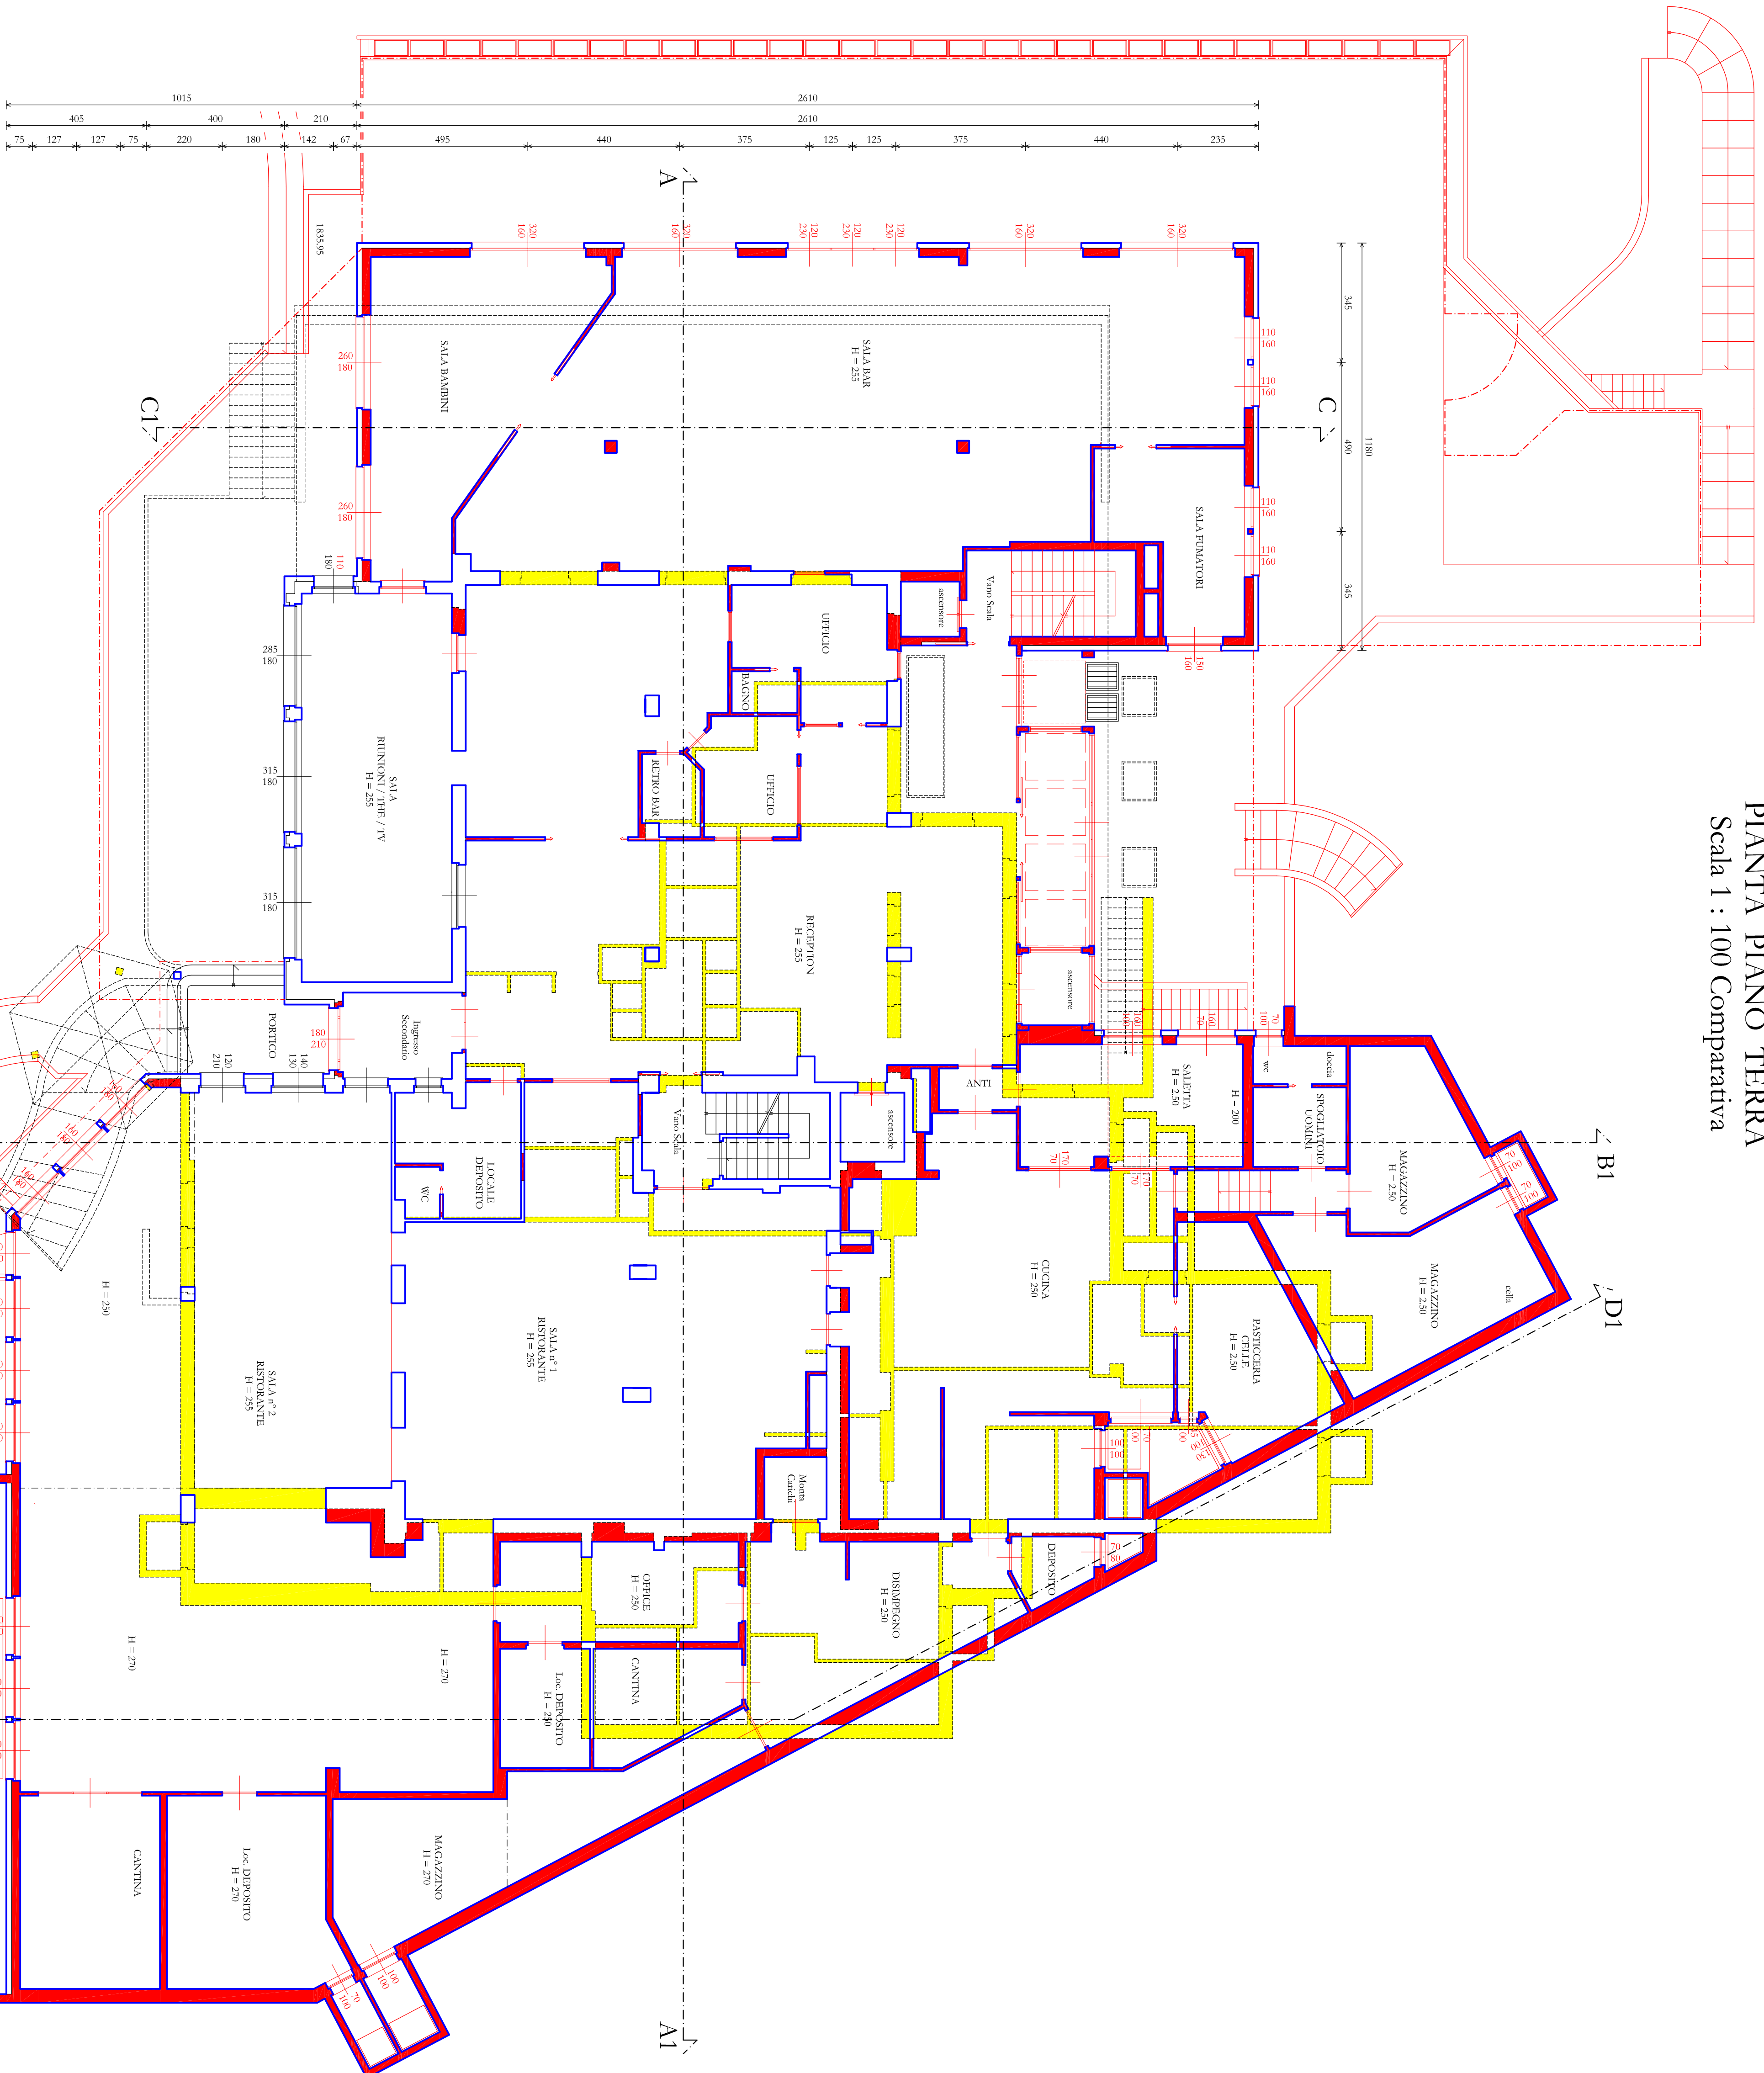


PIANTA PIANO TERRA
Scala 1 : 100 Comparativa

[illegible]