


1

2. Piano

1:200

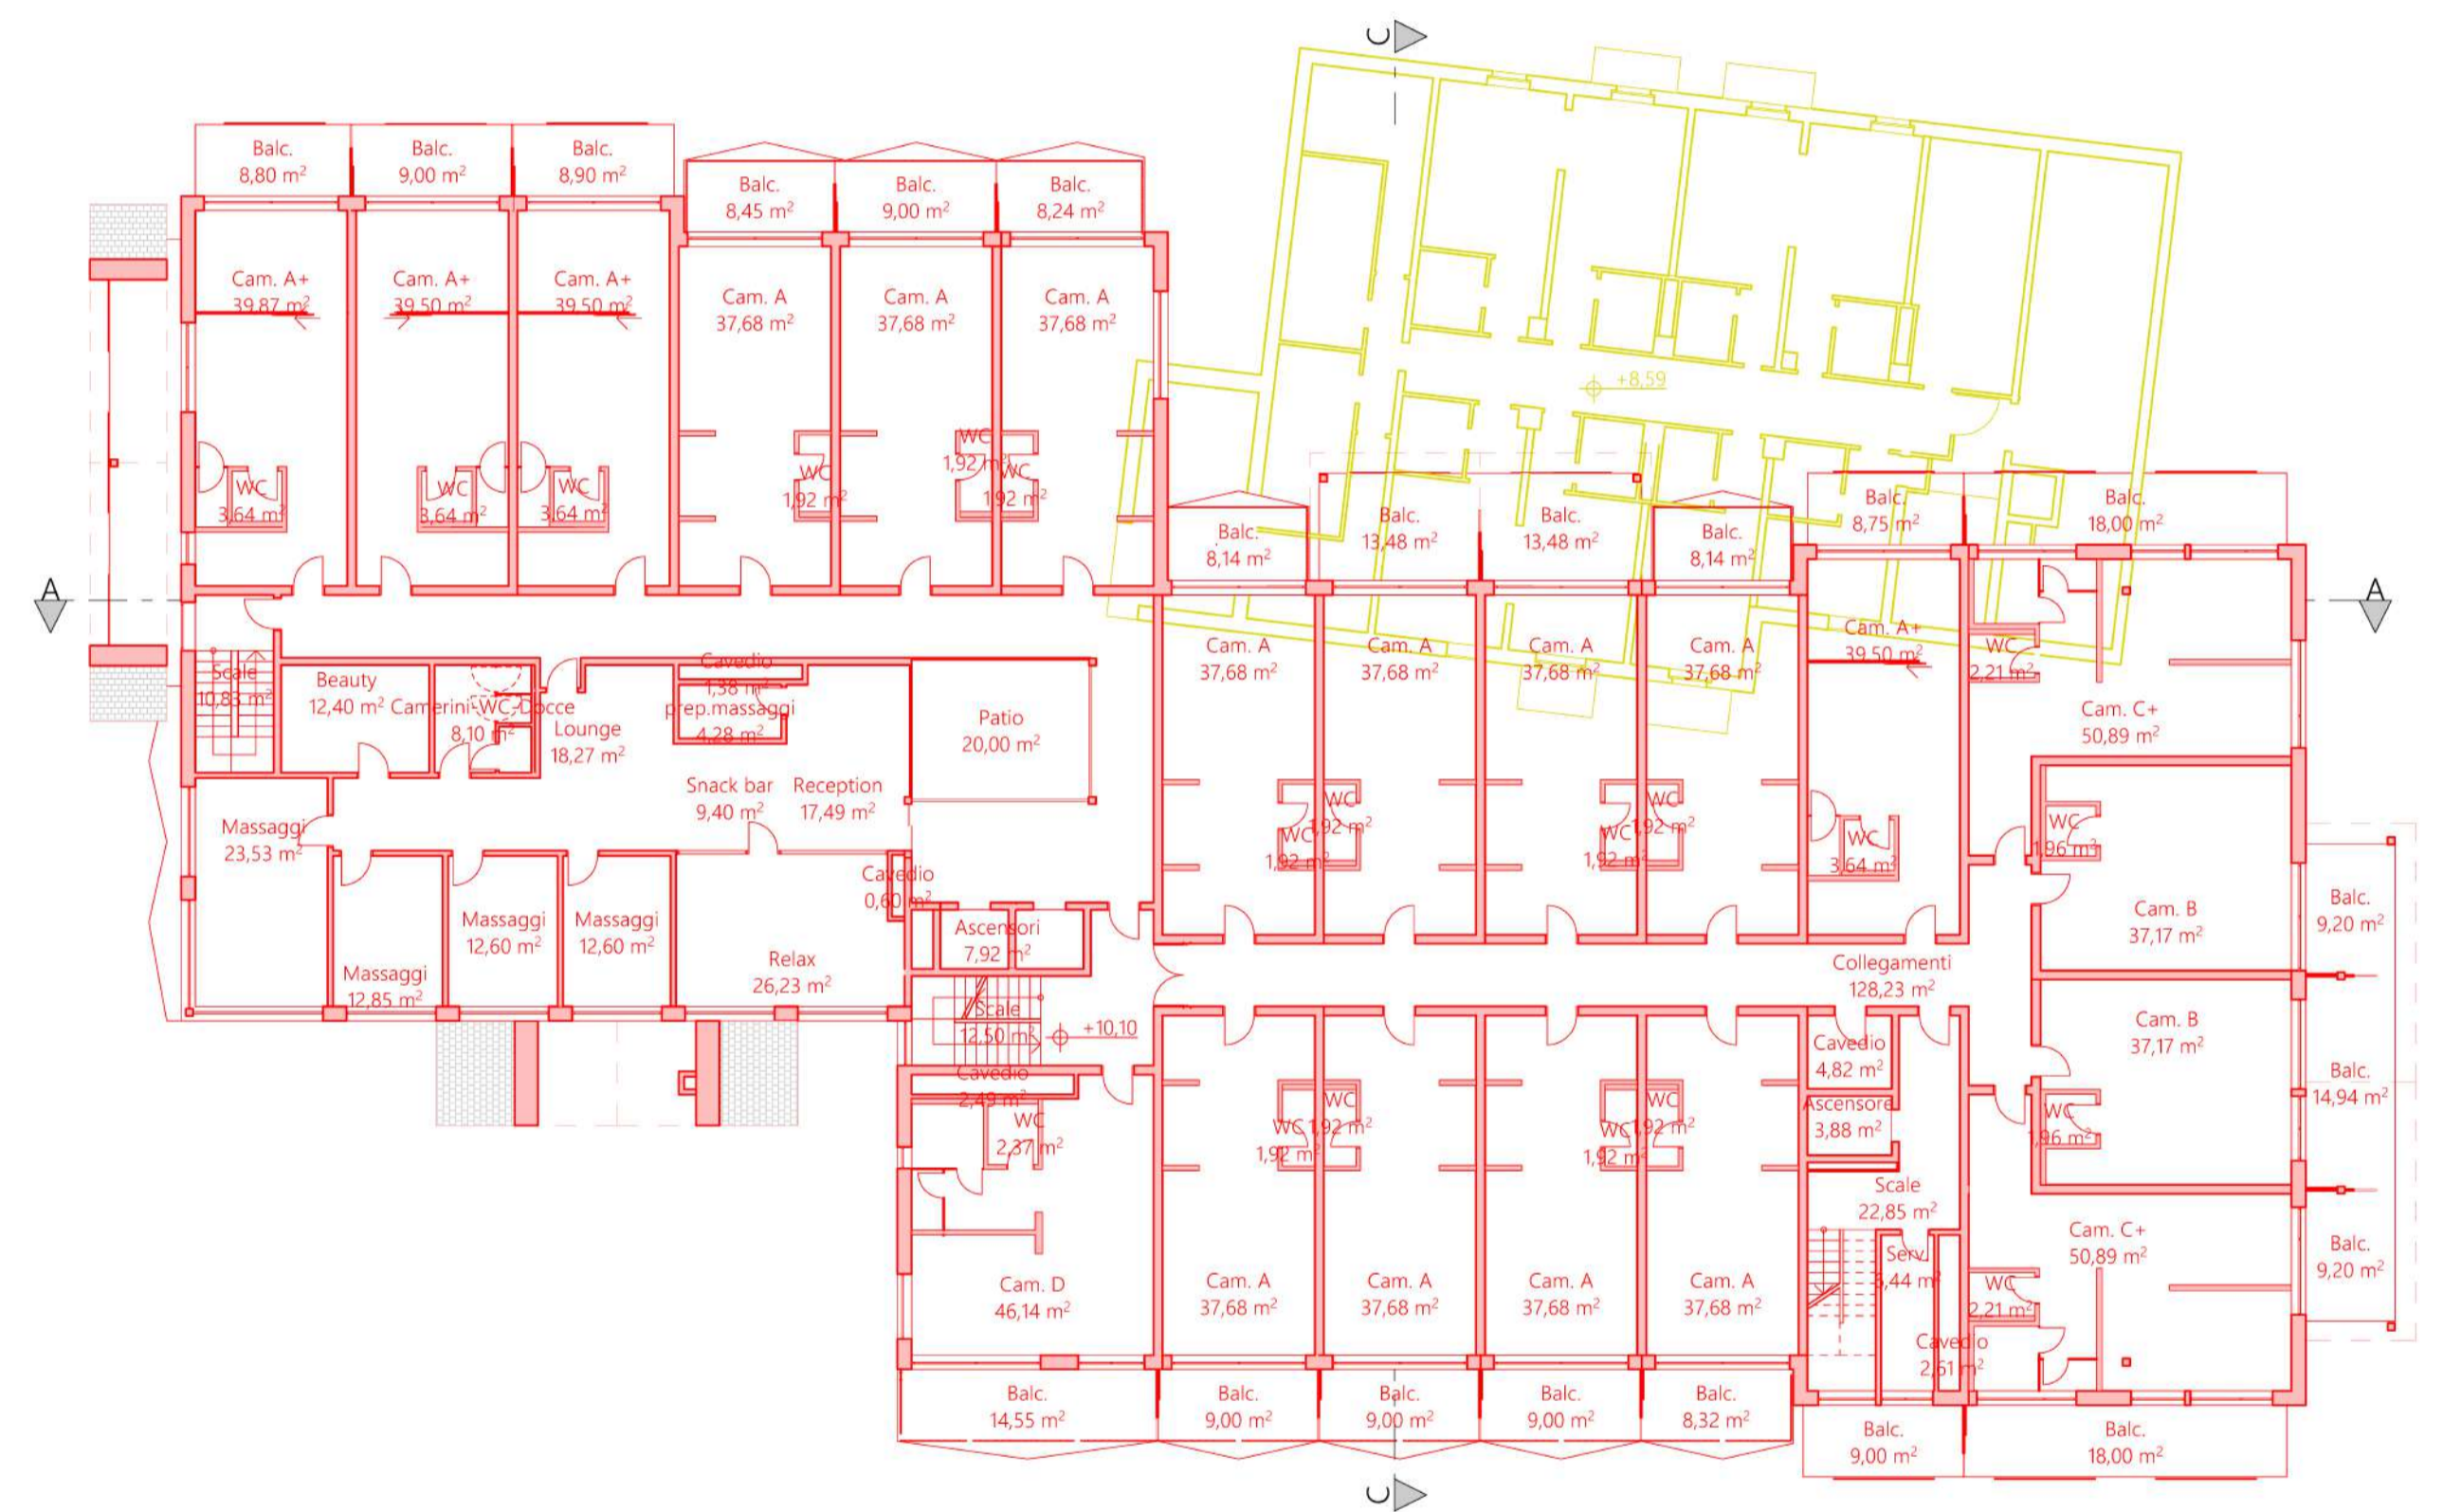

2

3. Piano

1:200