



1 4. Piano

1:200

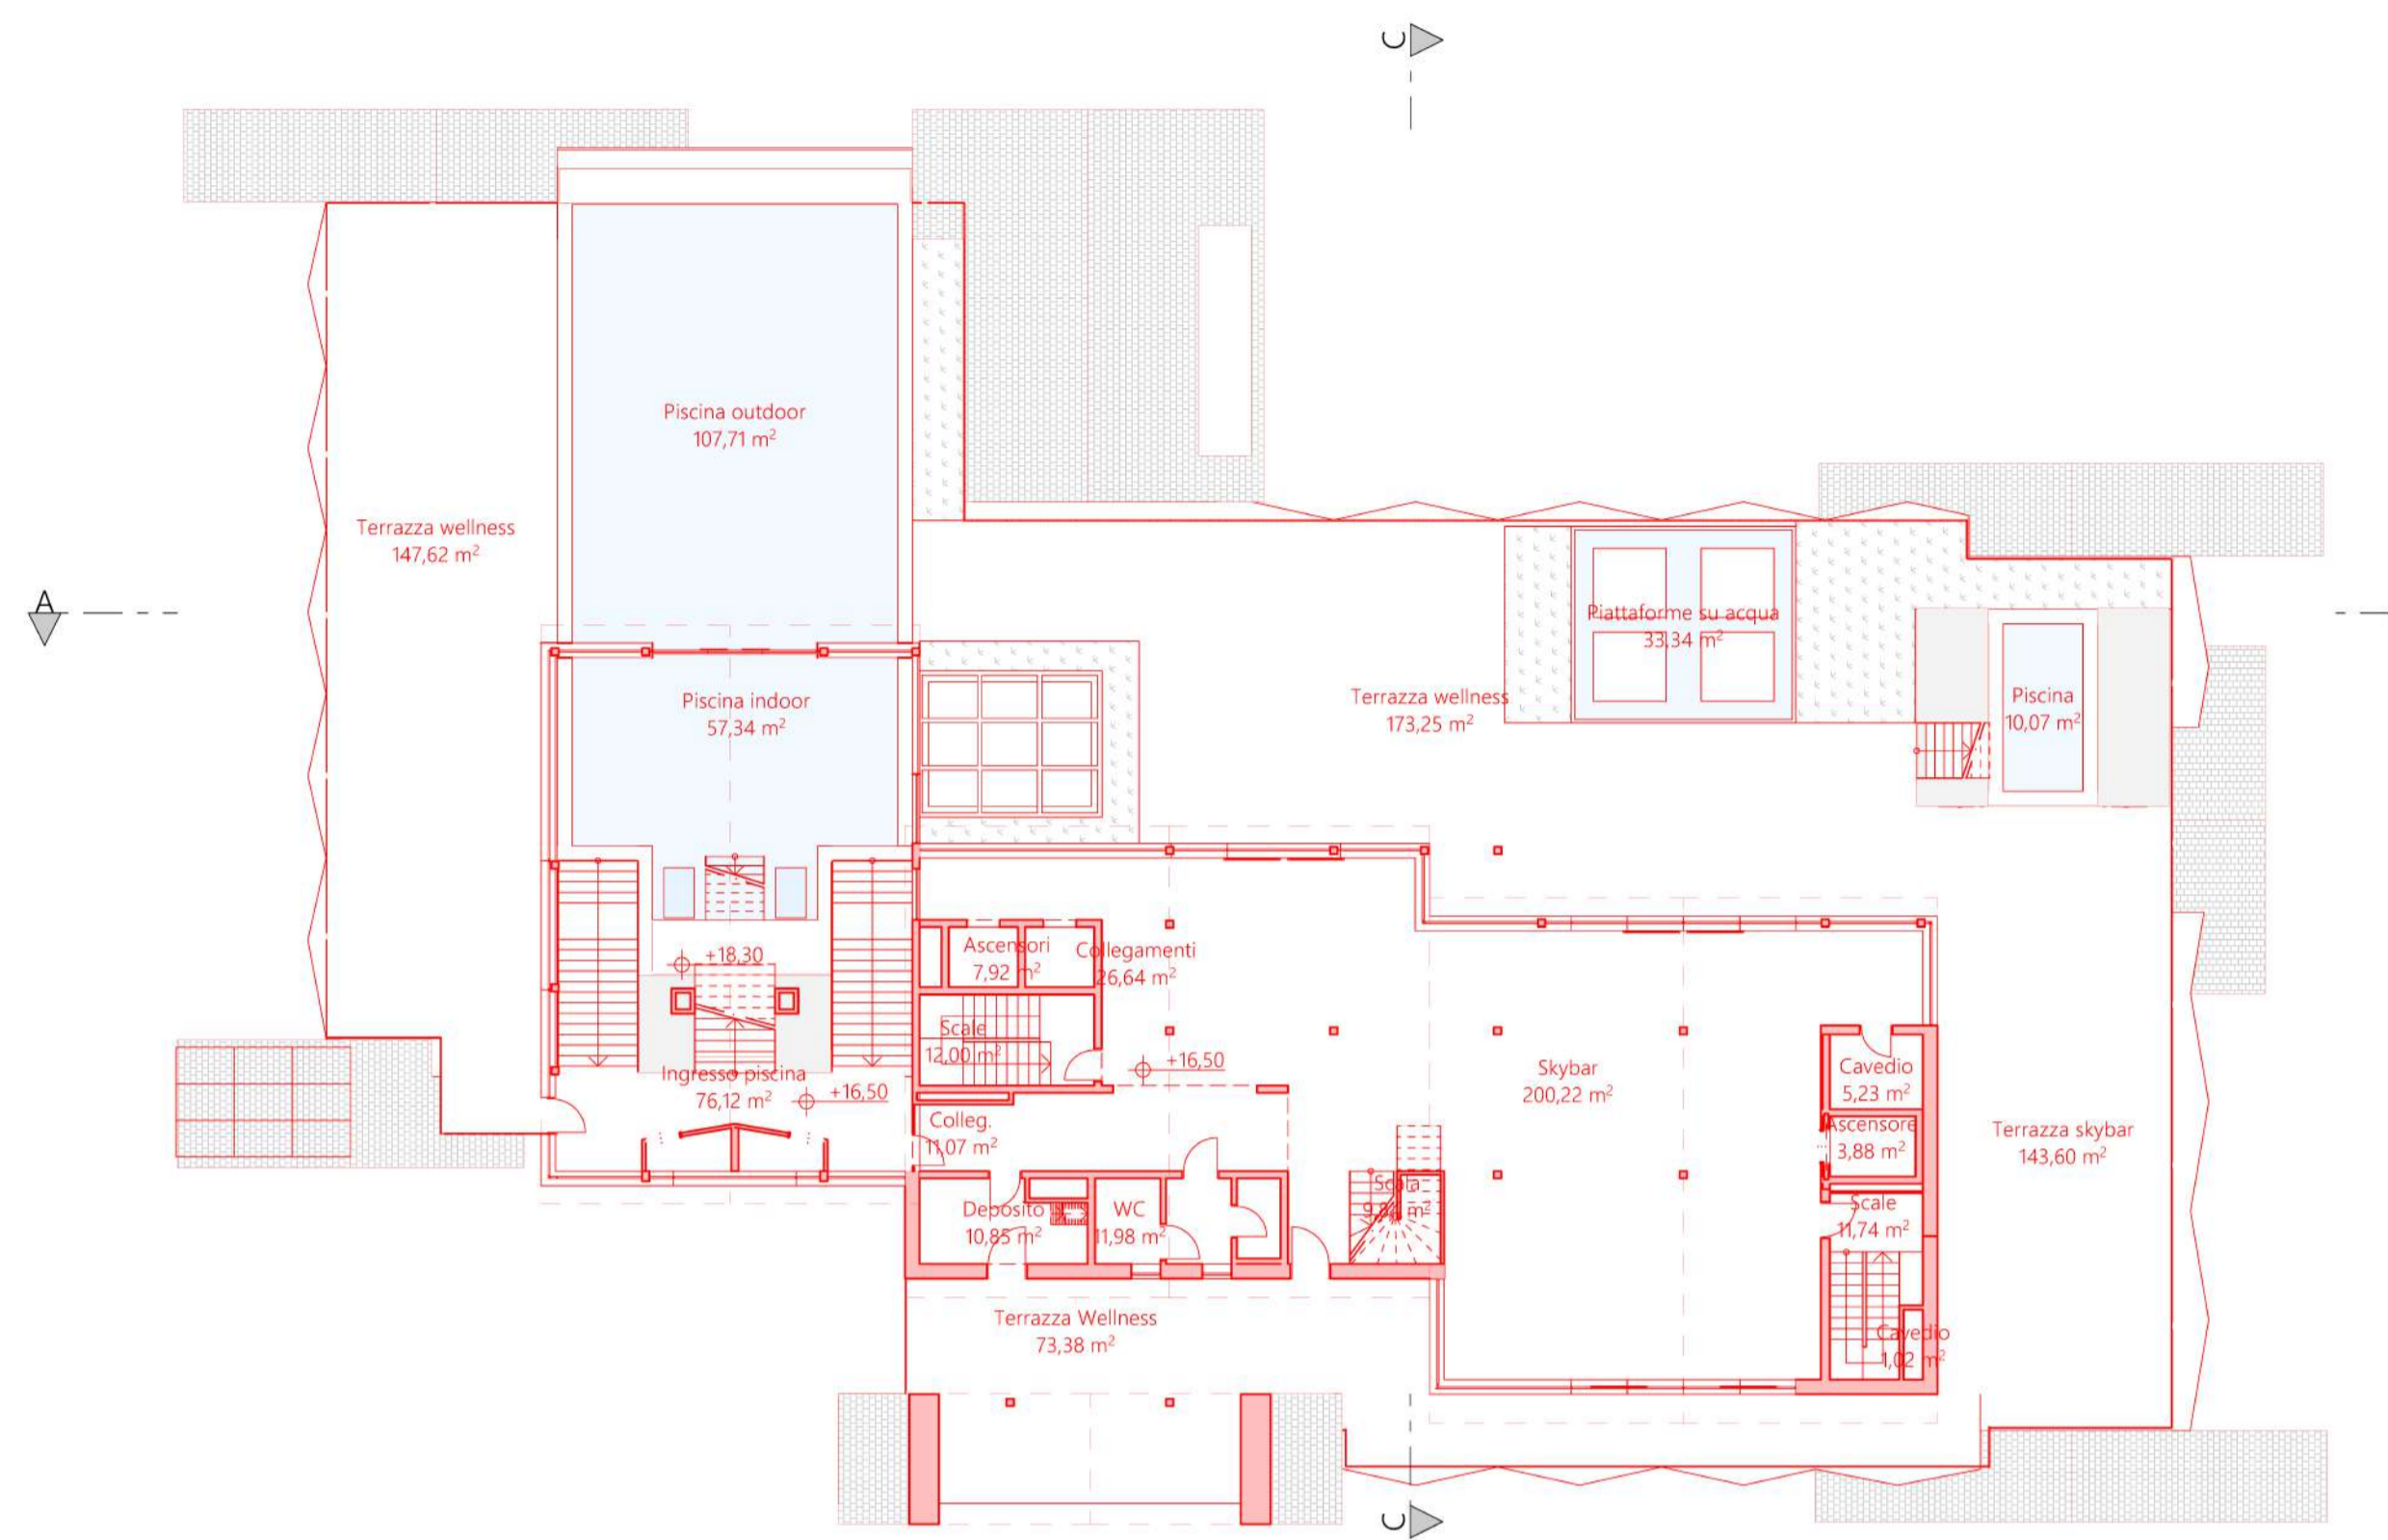

2 5. Piano

1:200

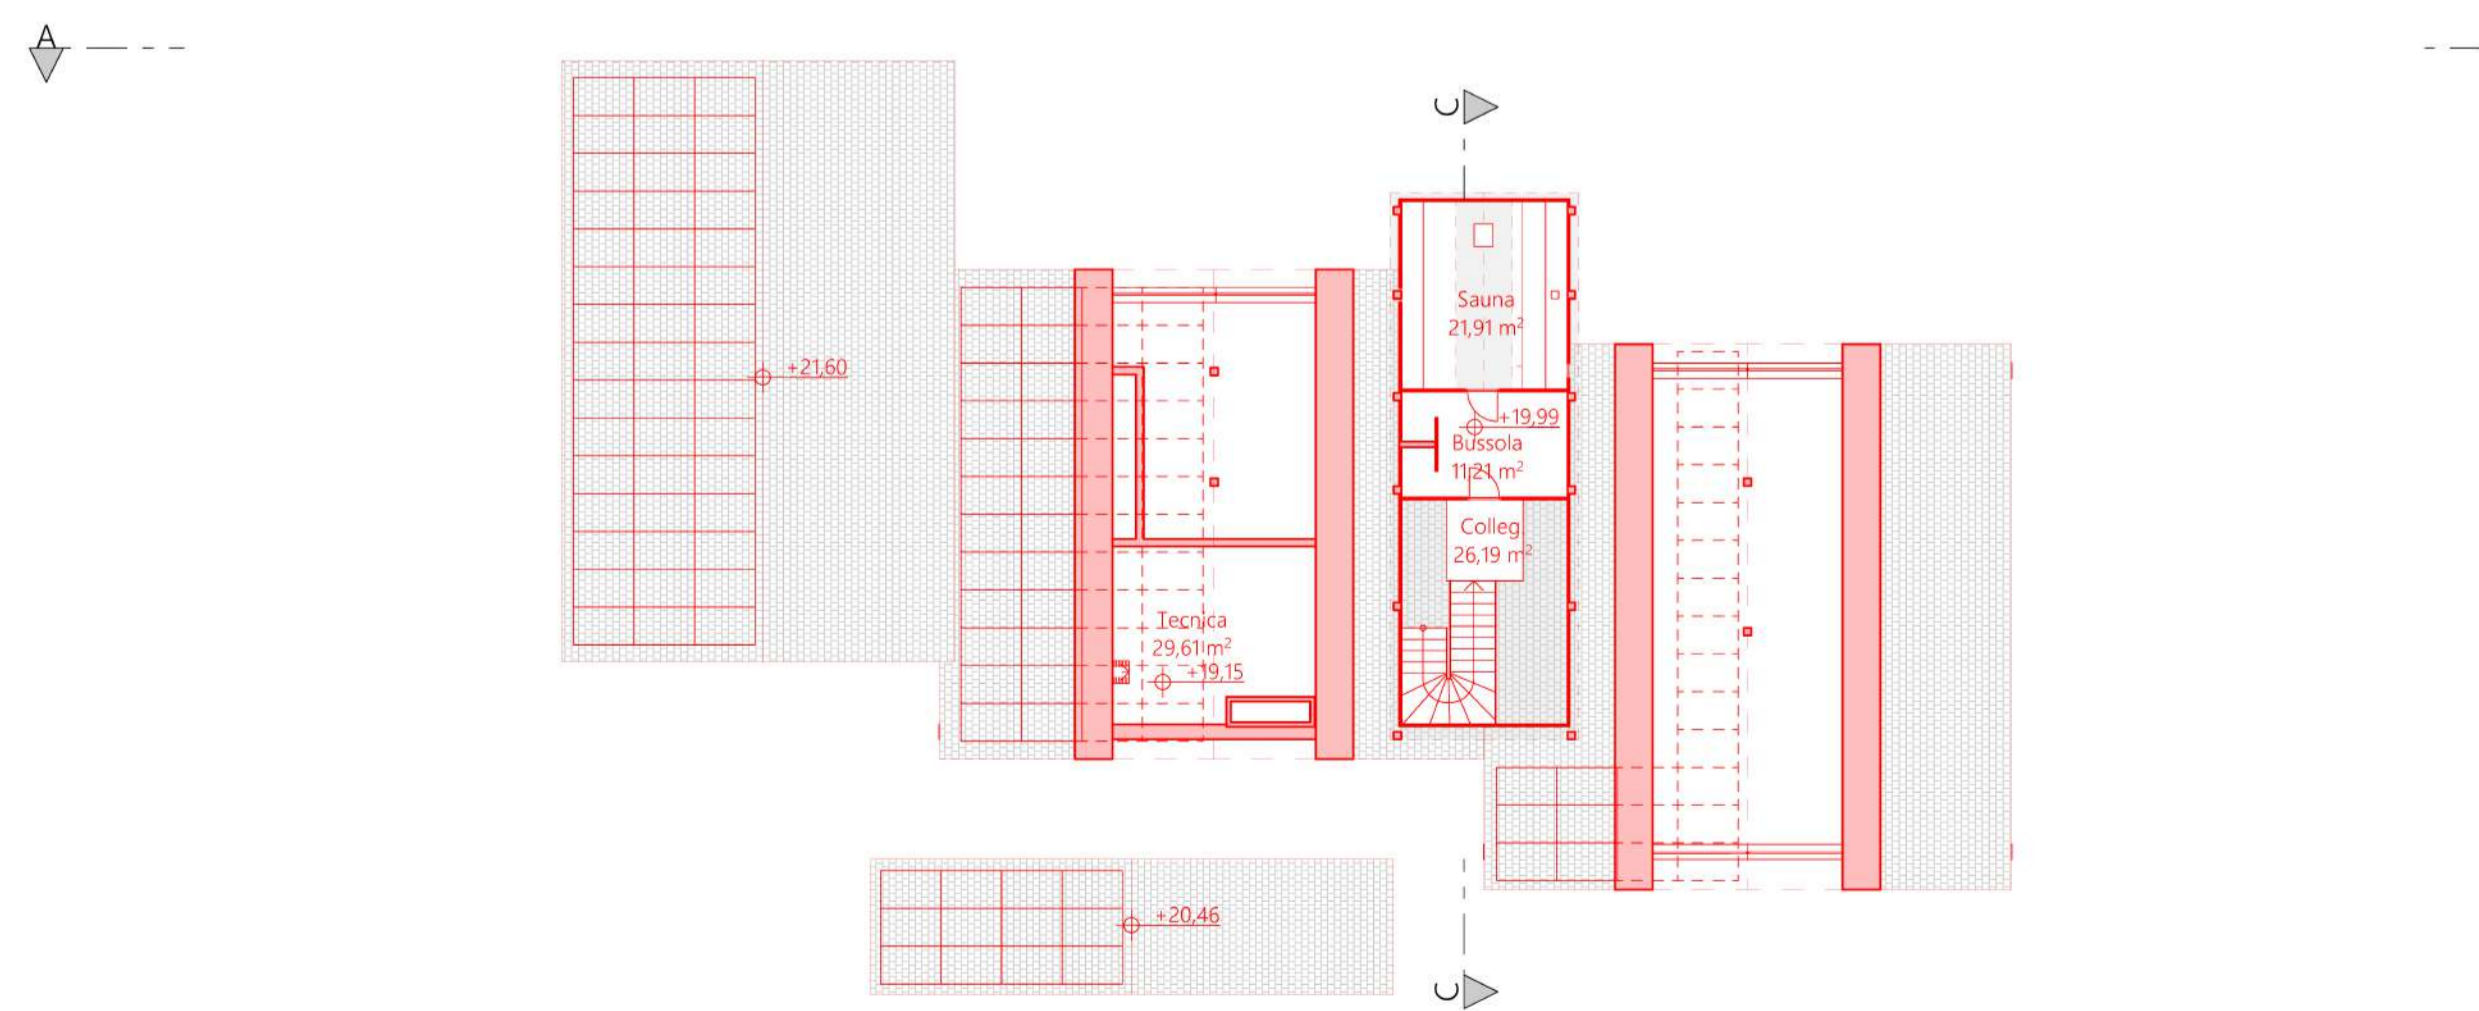

3 6. Piano

1:200